

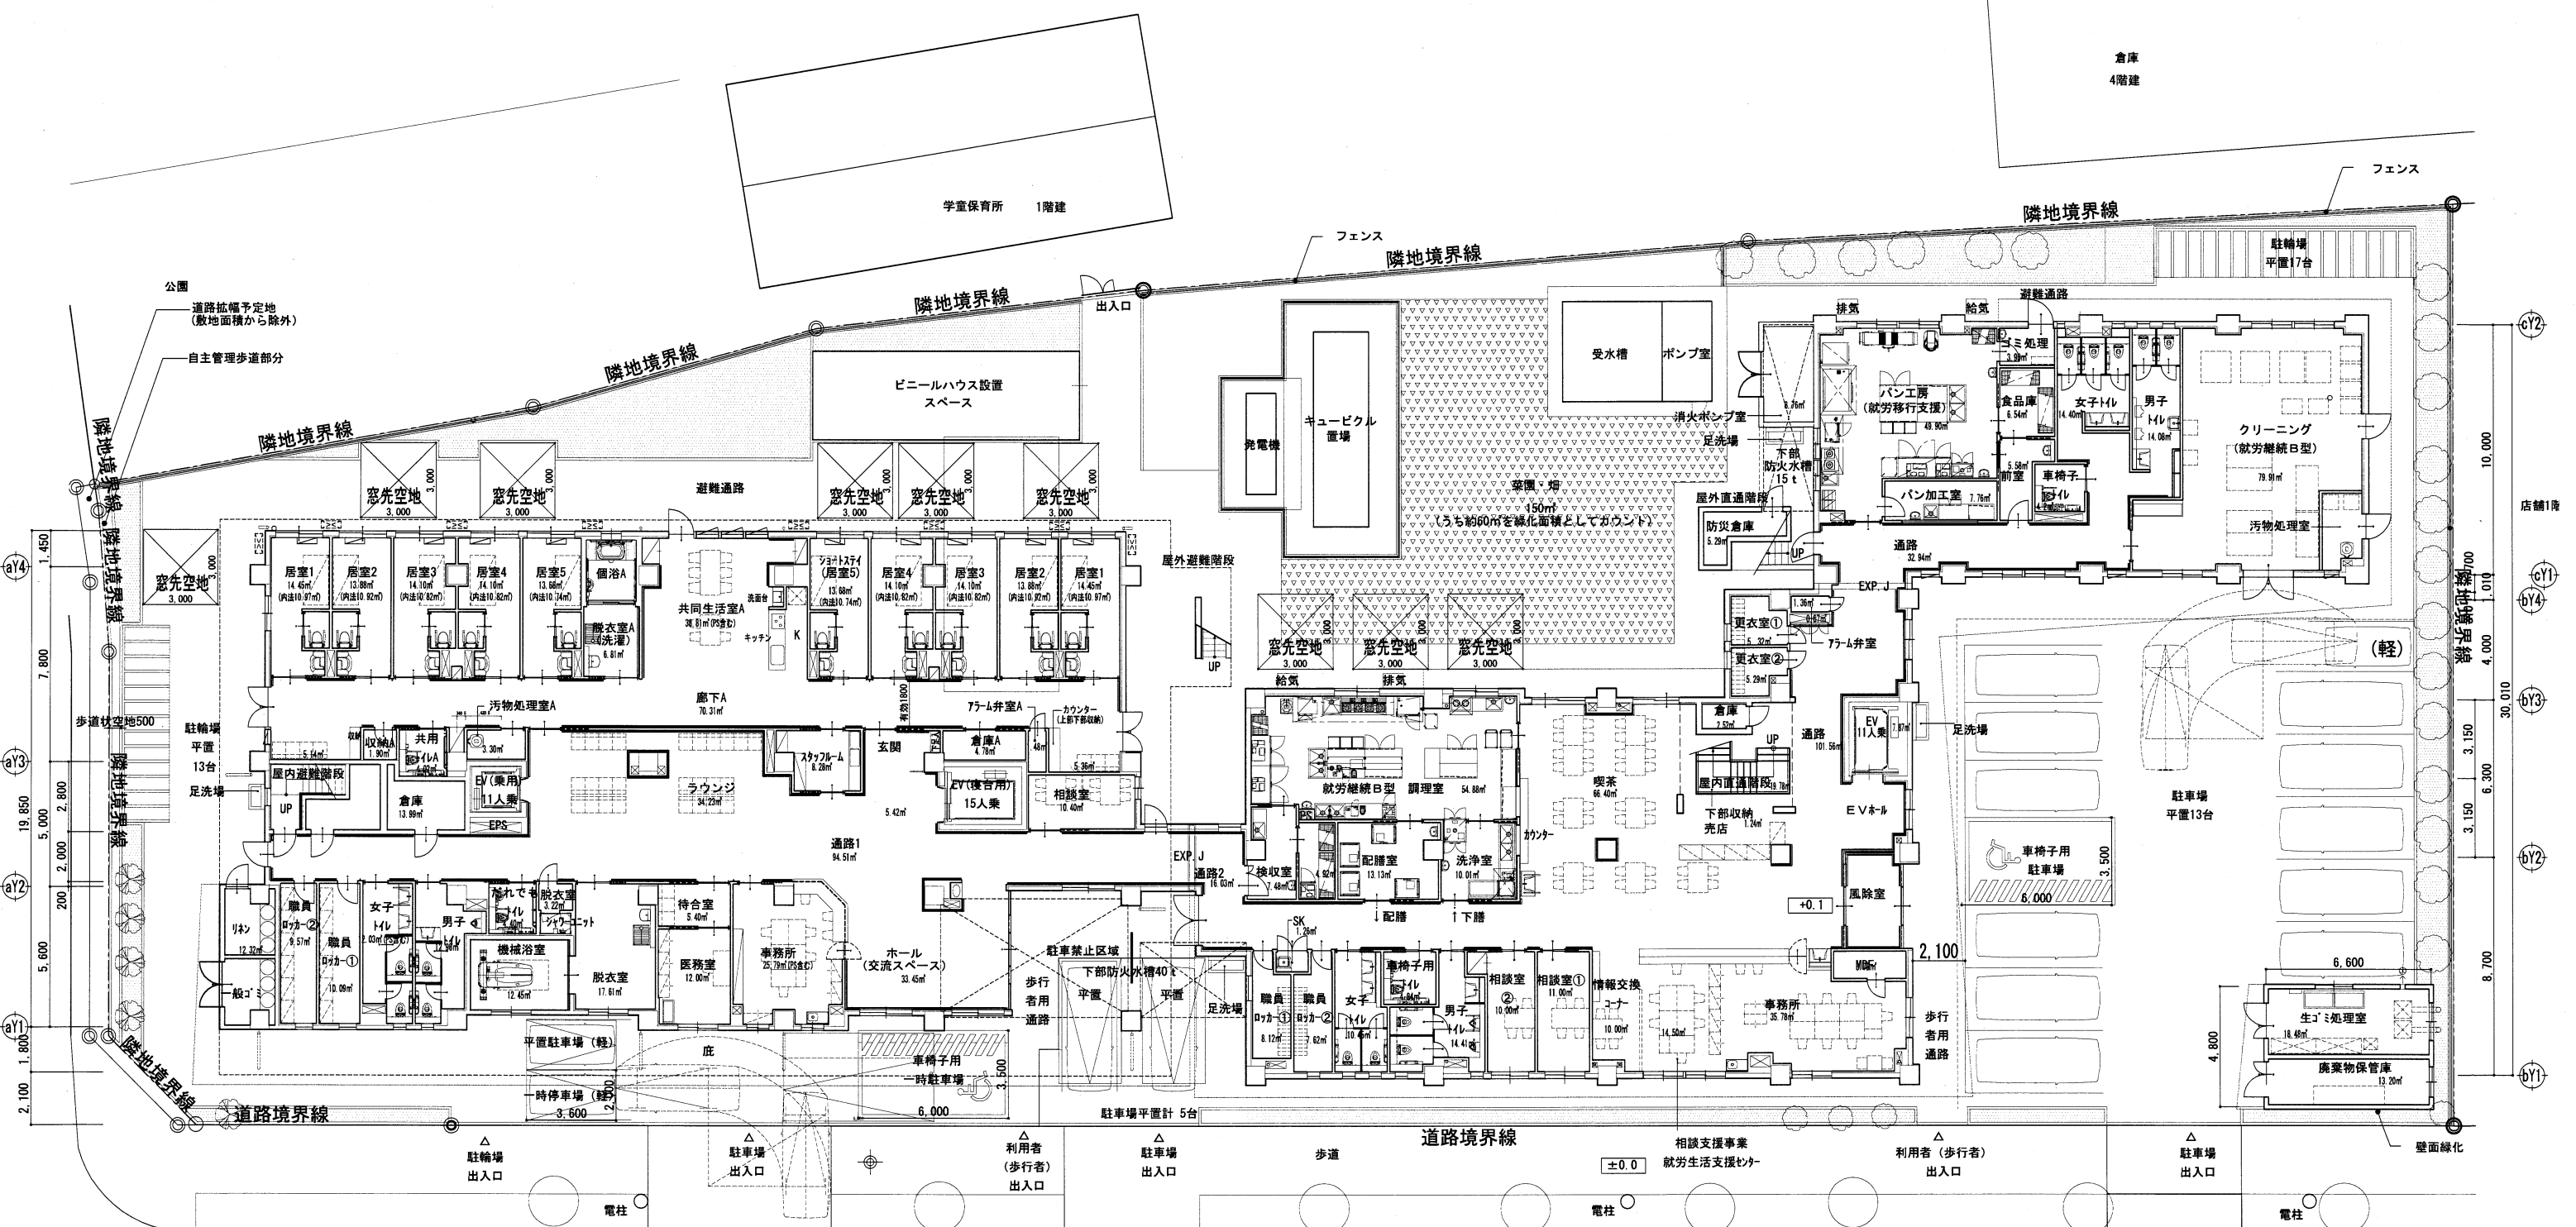
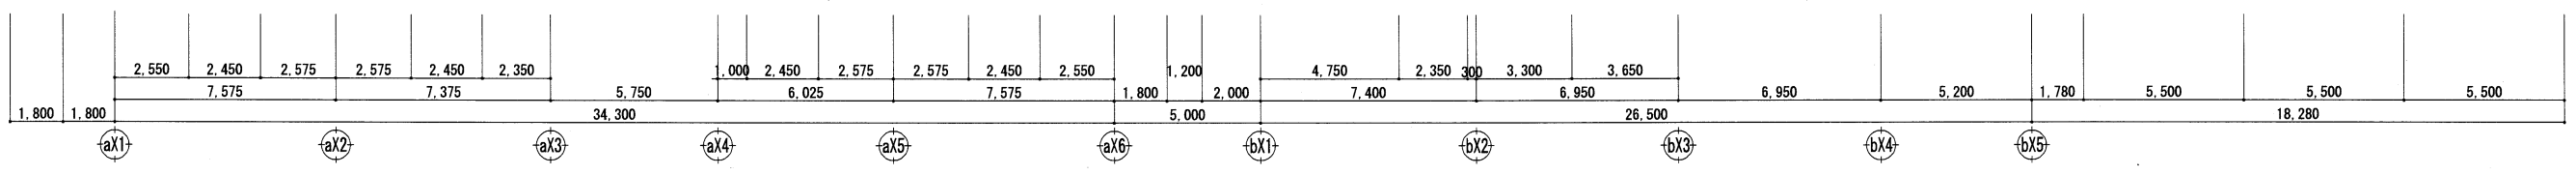



1.800	7.575	7.375	34.300	5.750	6.025	7.575	1.800	1.200	800	7.400	6.950	6.950	1.480	5.500	5.500	22.000	5.500	5.500
2.550	2.450	2.575	2.575	2.450	2.350	1.000	2.450	2.575	2.575	2.450	2.550		4.850	1.380	720			

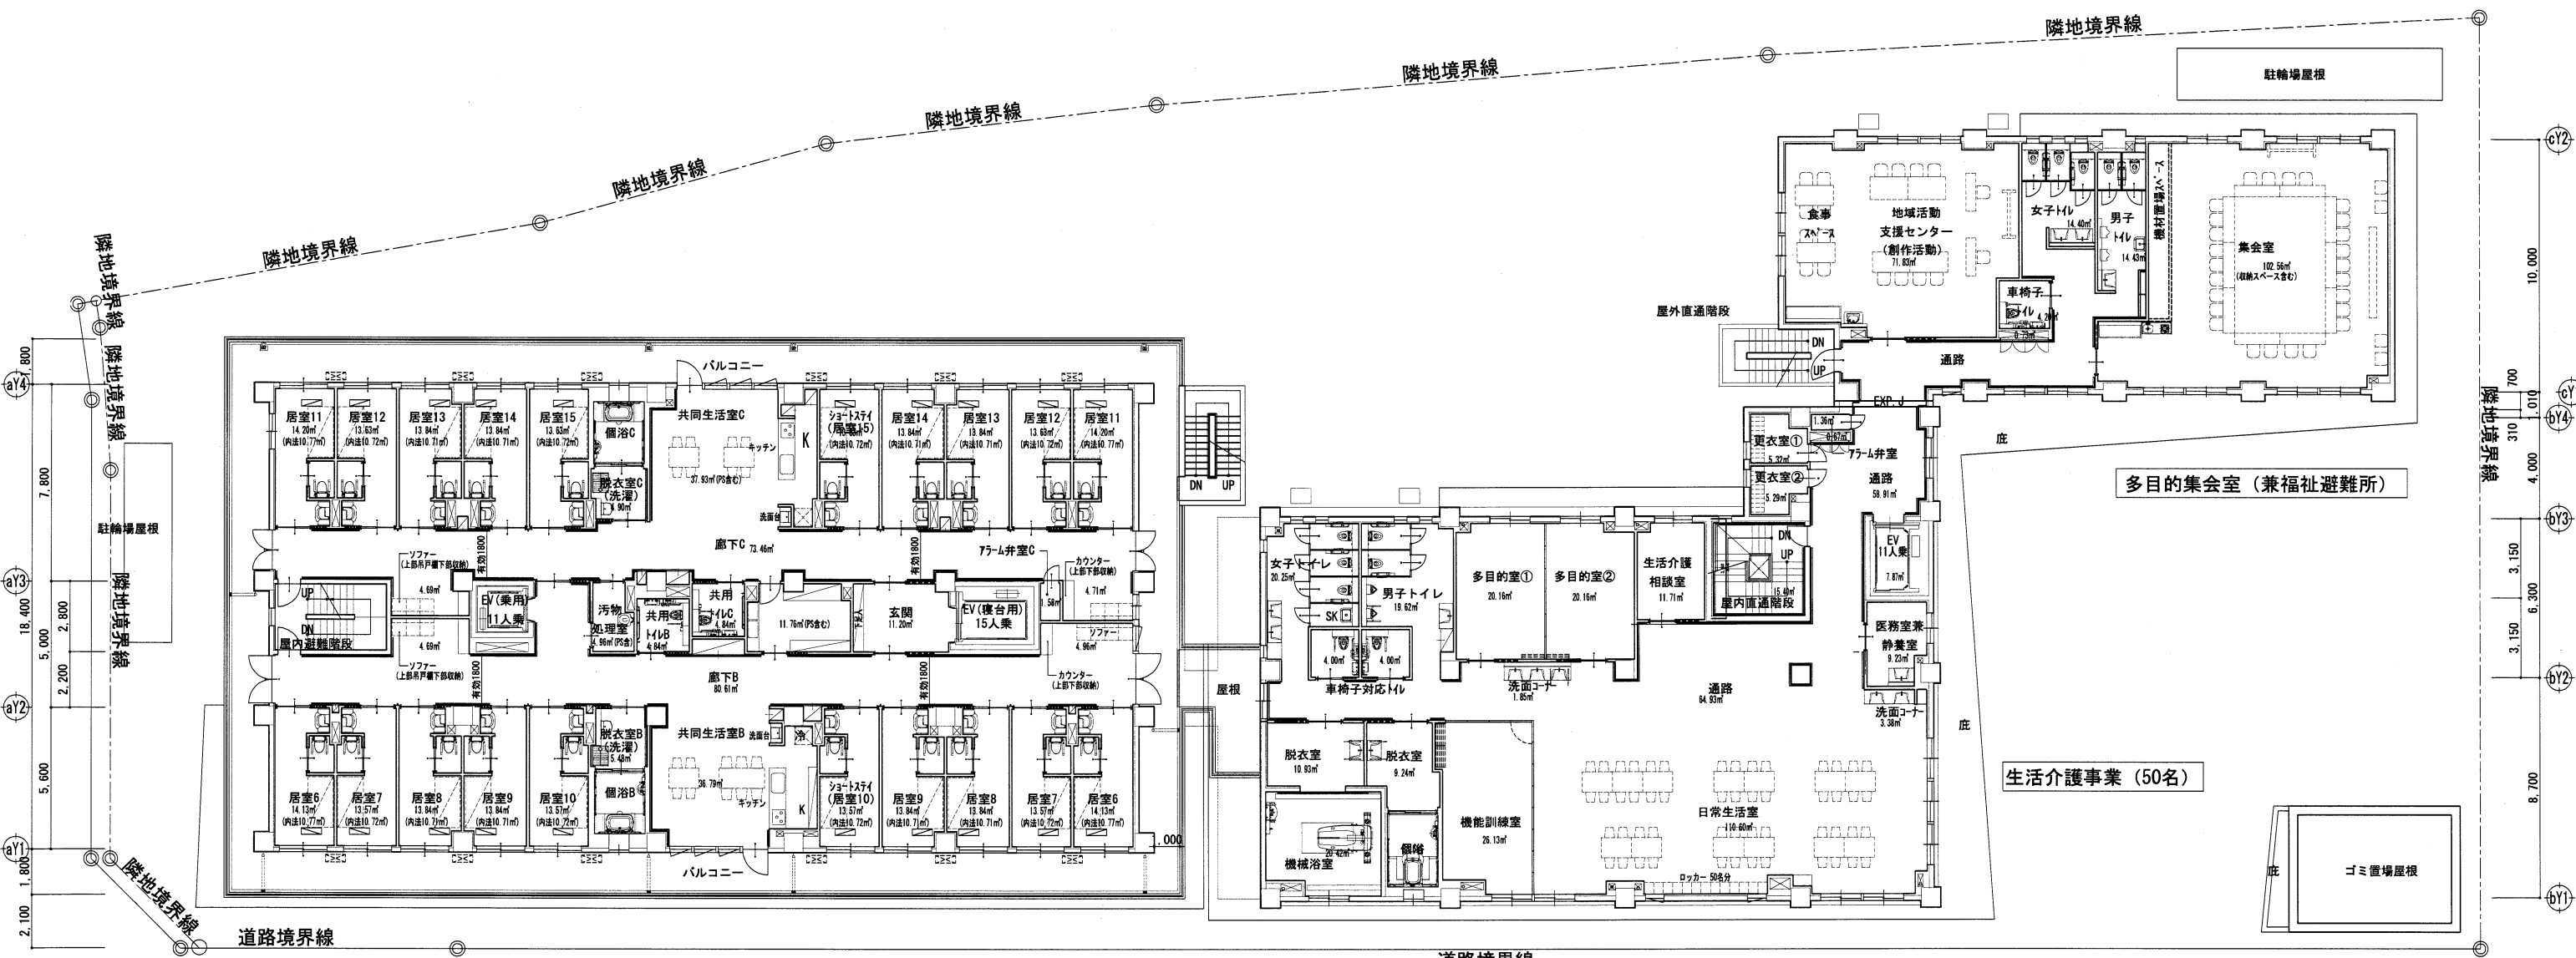

1.800	400	1.650	1.740	2.075	1.710	450	4.150	2.775	650	5.100	2.500	3.525	3.025	4.550	1.800	1.200	2.000	1.750	1.650	2.200	3.900	2.000	2.200	501	350	2.900	2.700	5.200	1.780	5.500	5.500	5.500	
1.800		7.575			7.375		7.375		5.750		6.025		7.575		1.800	1.200	2.000		7.400		3.900		6.950		501	350	6.950		5.200	1.780	5.500	5.500	5.500
1.800							36.100									5.000			85.880								26.500					18.280	

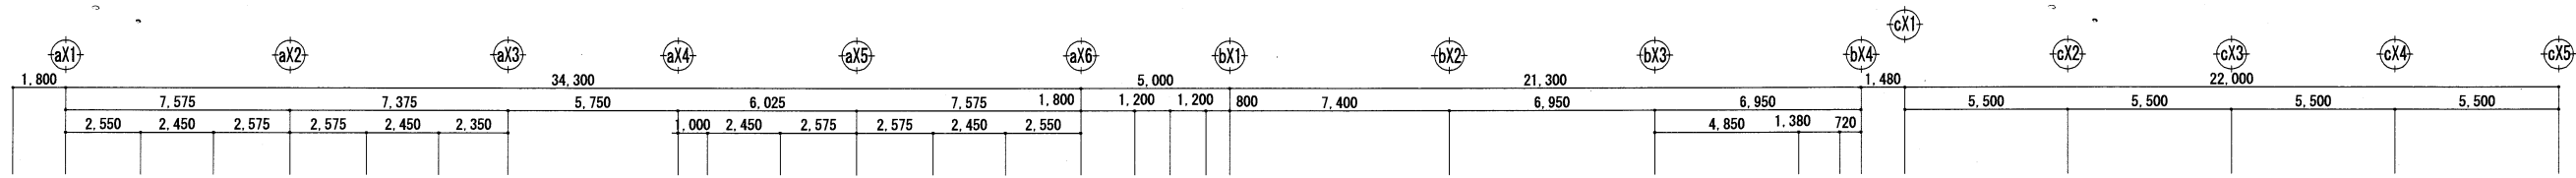



1,800	aX1	aX2	aX3	aX4	aX5	aX6	bX1	bX2	bX3	bX4	cX1	cX2	cX3	cX4	cX5					
	7,575	7,375	34,300	5,750	6,025	7,575	1,800	1,200	1,200	800	7,400	6,950	6,950	1,480	5,500	5,500	22,000	5,500	5,500	
	2,550	2,450	2,575	2,575	2,450	2,350				2,000	1,900	1,900	1,900	1,900	2,400	1,900	1,900	1,500	1,380	720

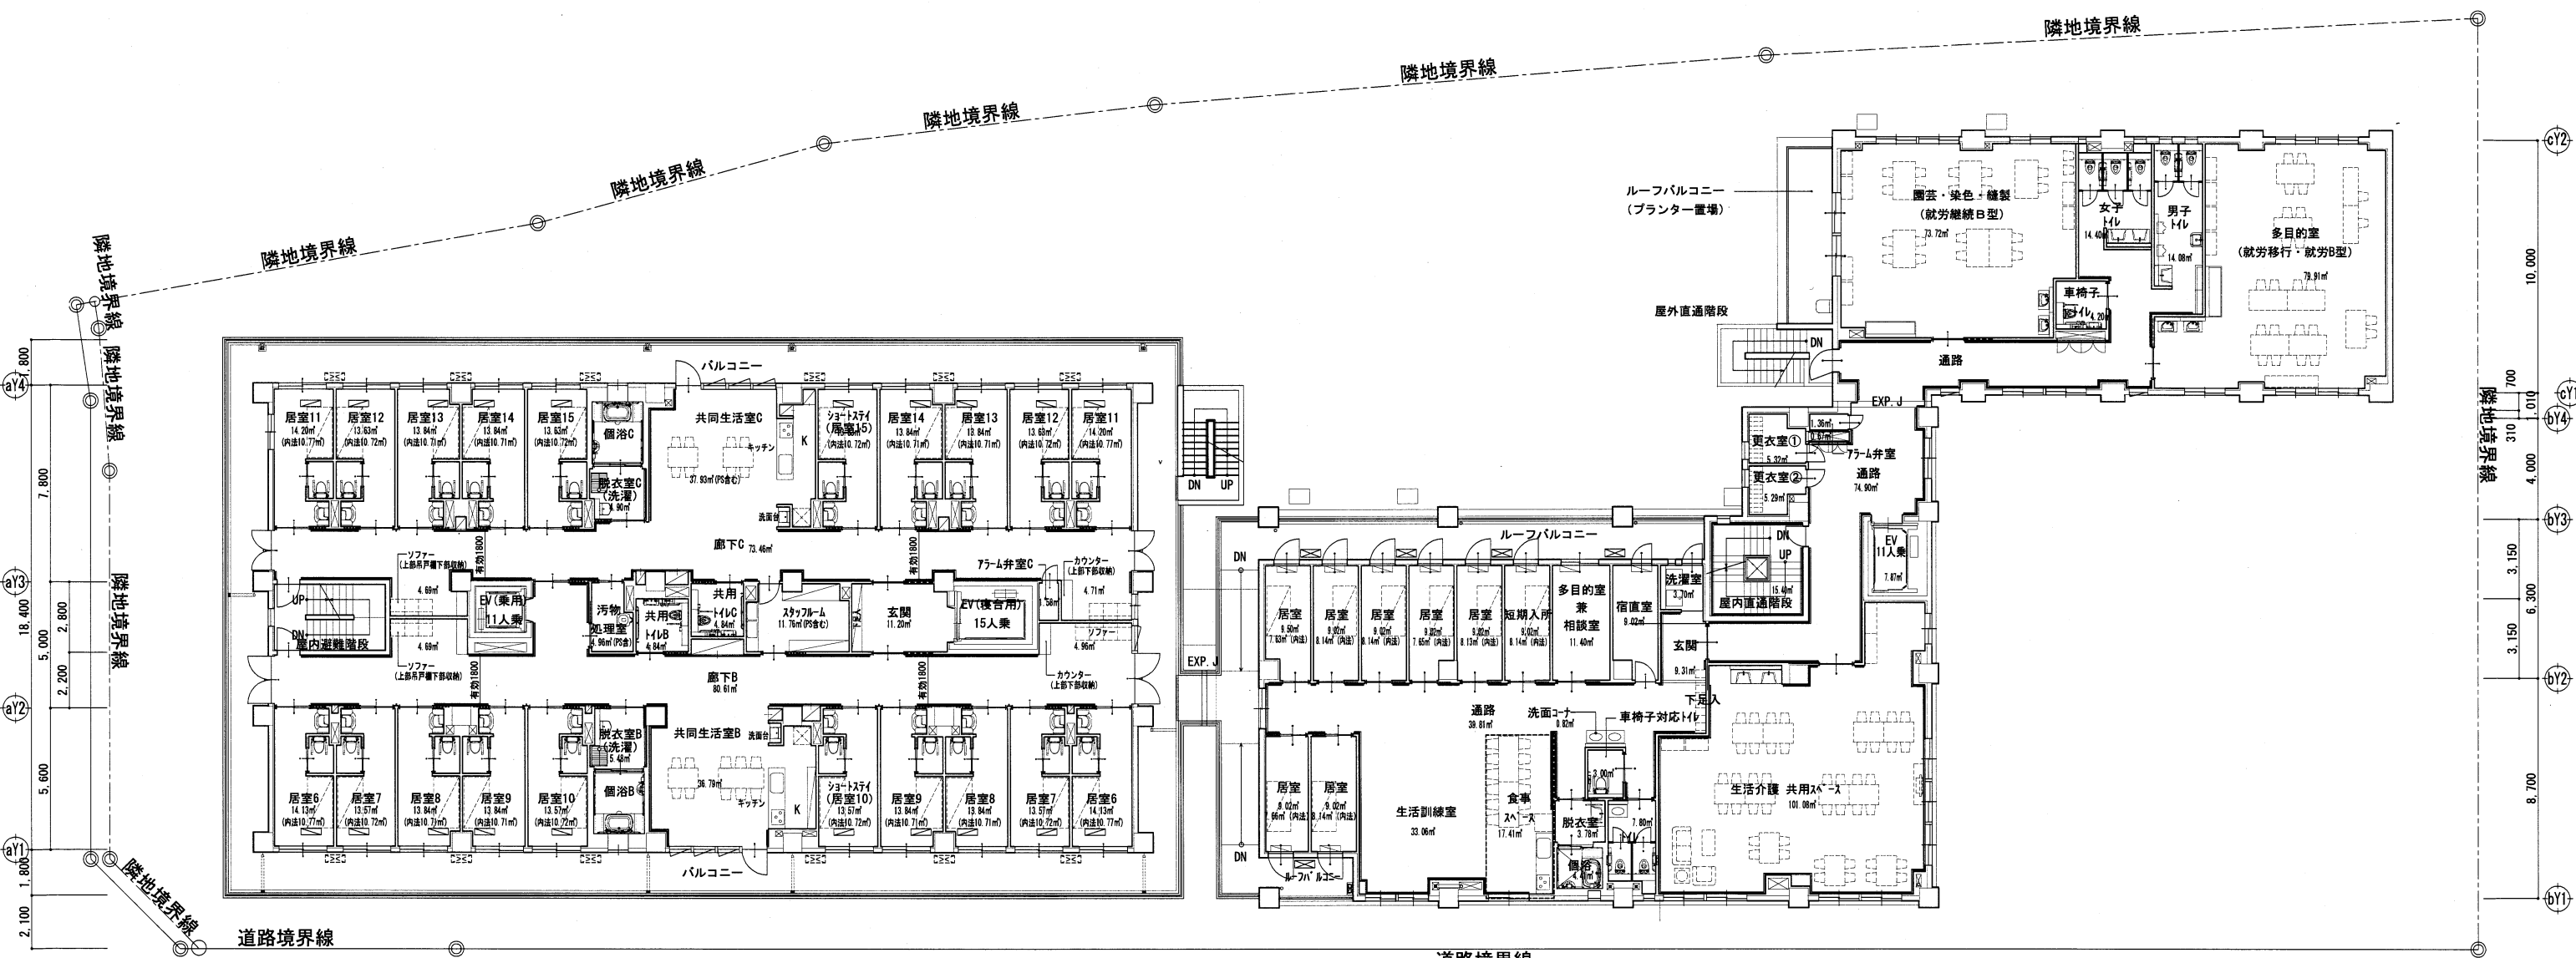

7,800	aY4	aY3	aY2	aY1
18,400	5,000	2,800	5,600	1,800
2,200	2,200	2,200	2,200	2,200


10,000	cY2	cY1	bY4	bY3	bY2	bY1
700	310	4,000	3,150	6,300	8,700	


1,800	1,800	2,550	2,450	2,575	2,575	2,450	2,350	34,300	1,000	2,450	2,575	2,575	2,450	2,550	1,800	5,000	1,700	1,900	1,900	3,600	26,500	6,950	6,950	5,200	1,780	5,500	5,500	5,500	18,280
aX1	aX2	aX3	aX4	aX5	aX6	bX1	bX2	bX3	bX4	bX5																			

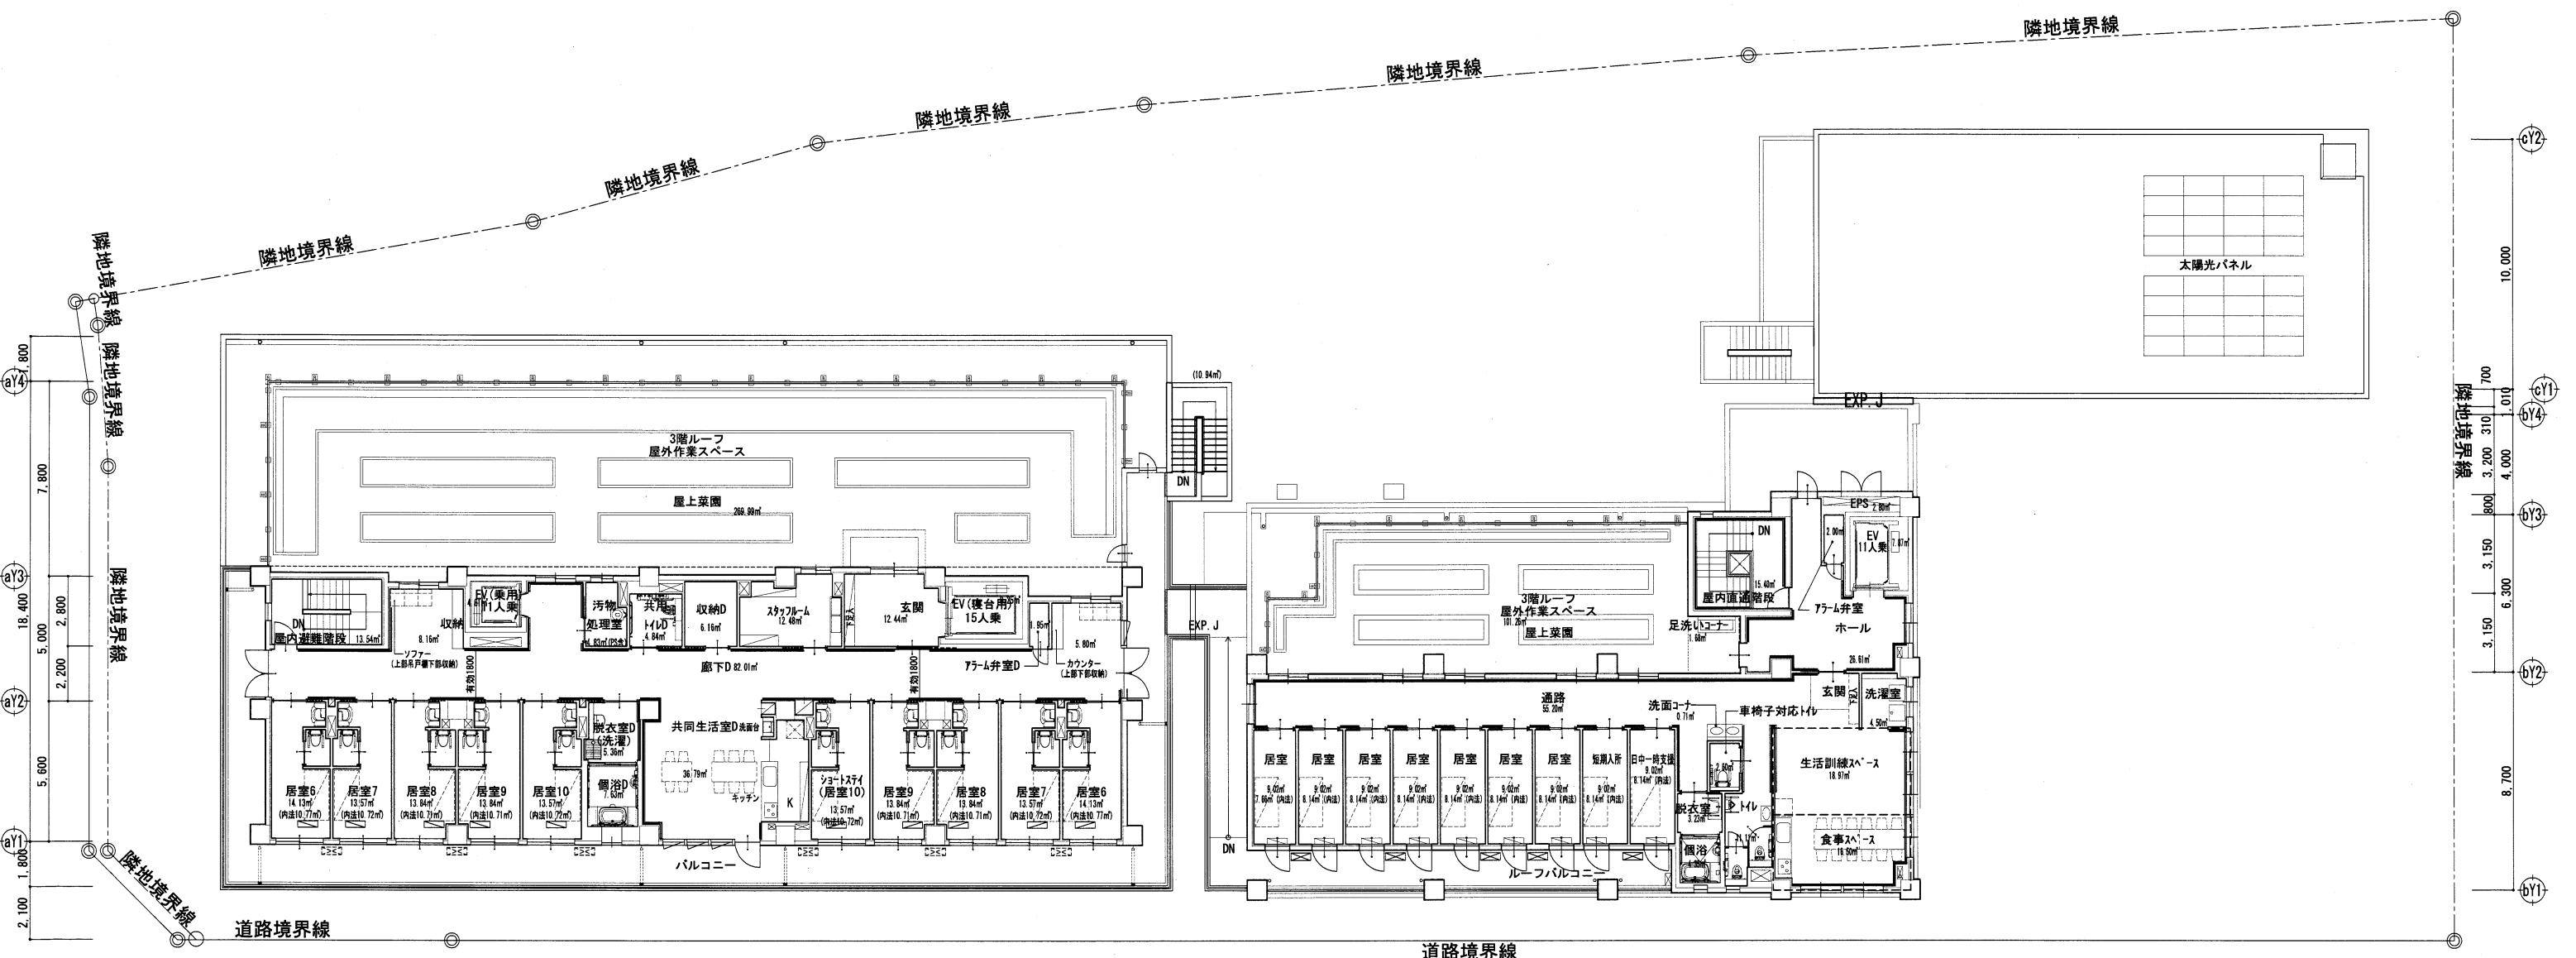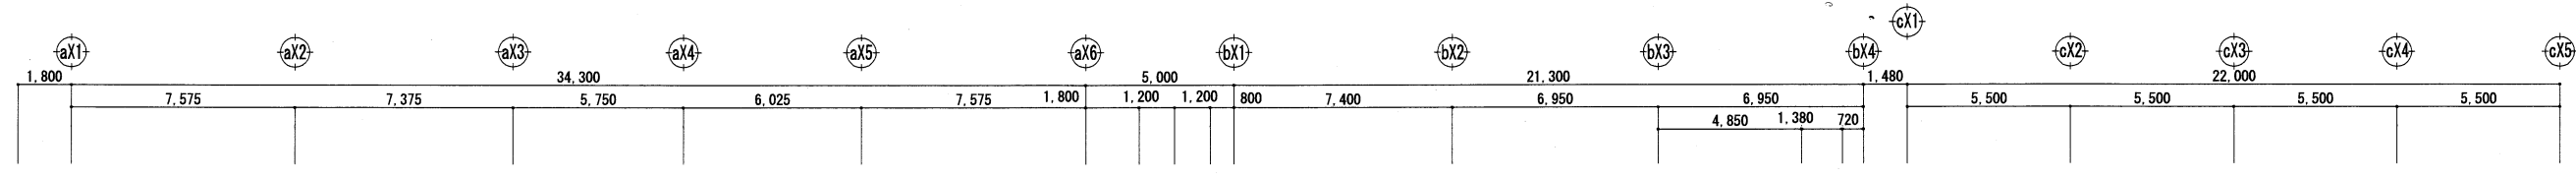

特養棟

障害棟

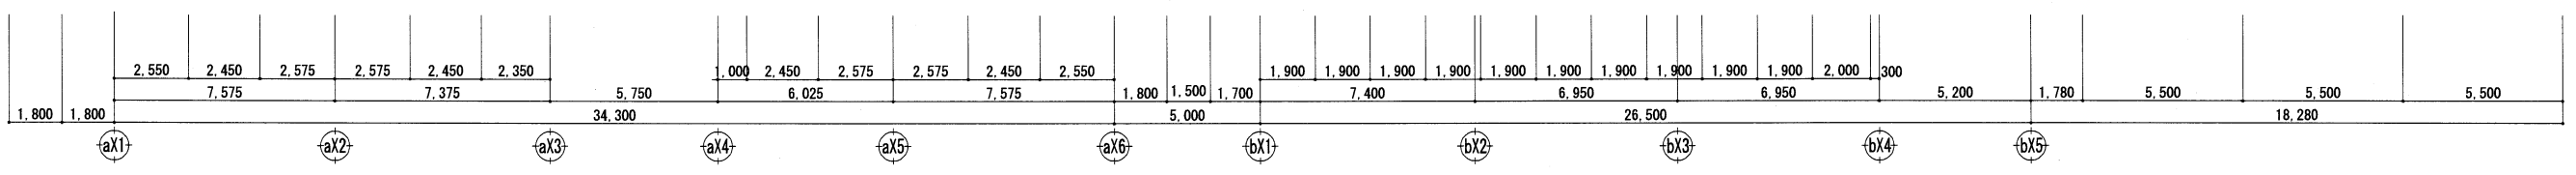

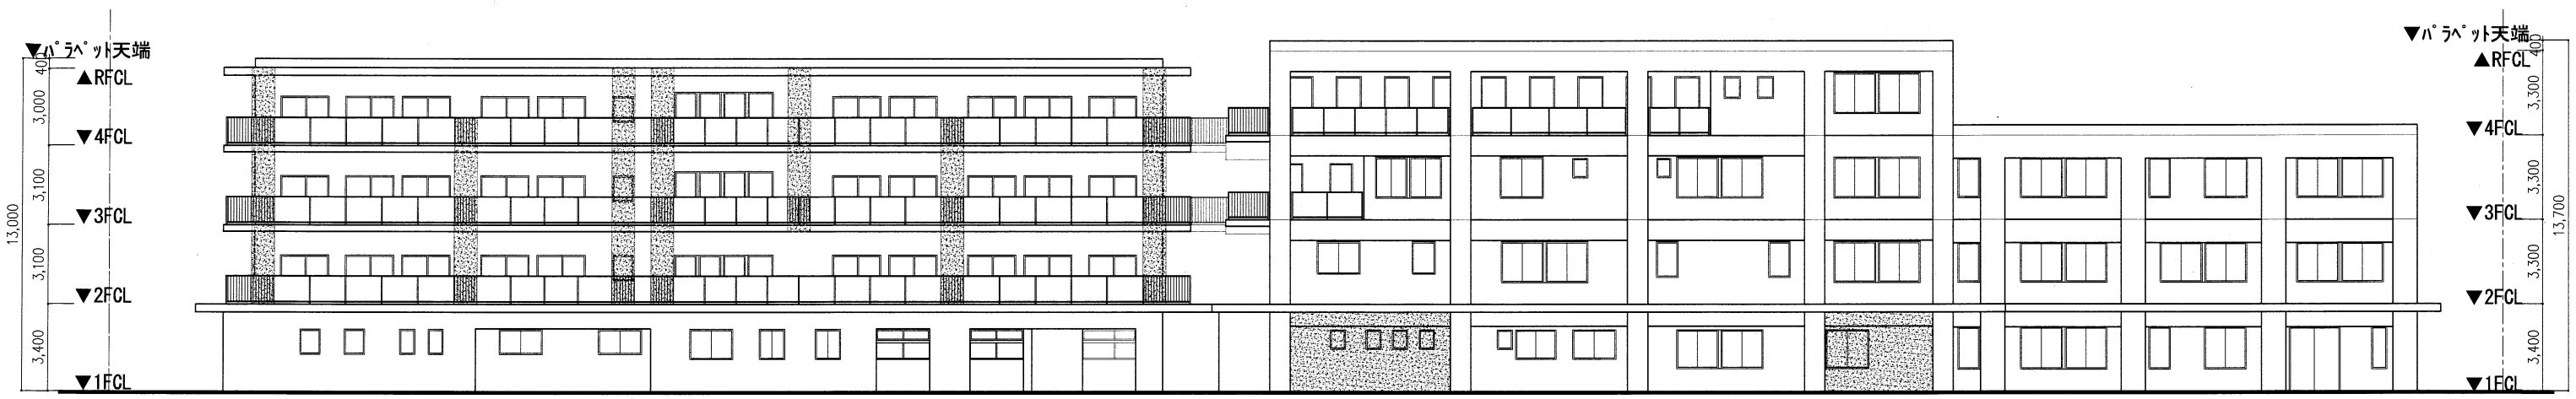


南側立面図



西側立面図



東側立面図

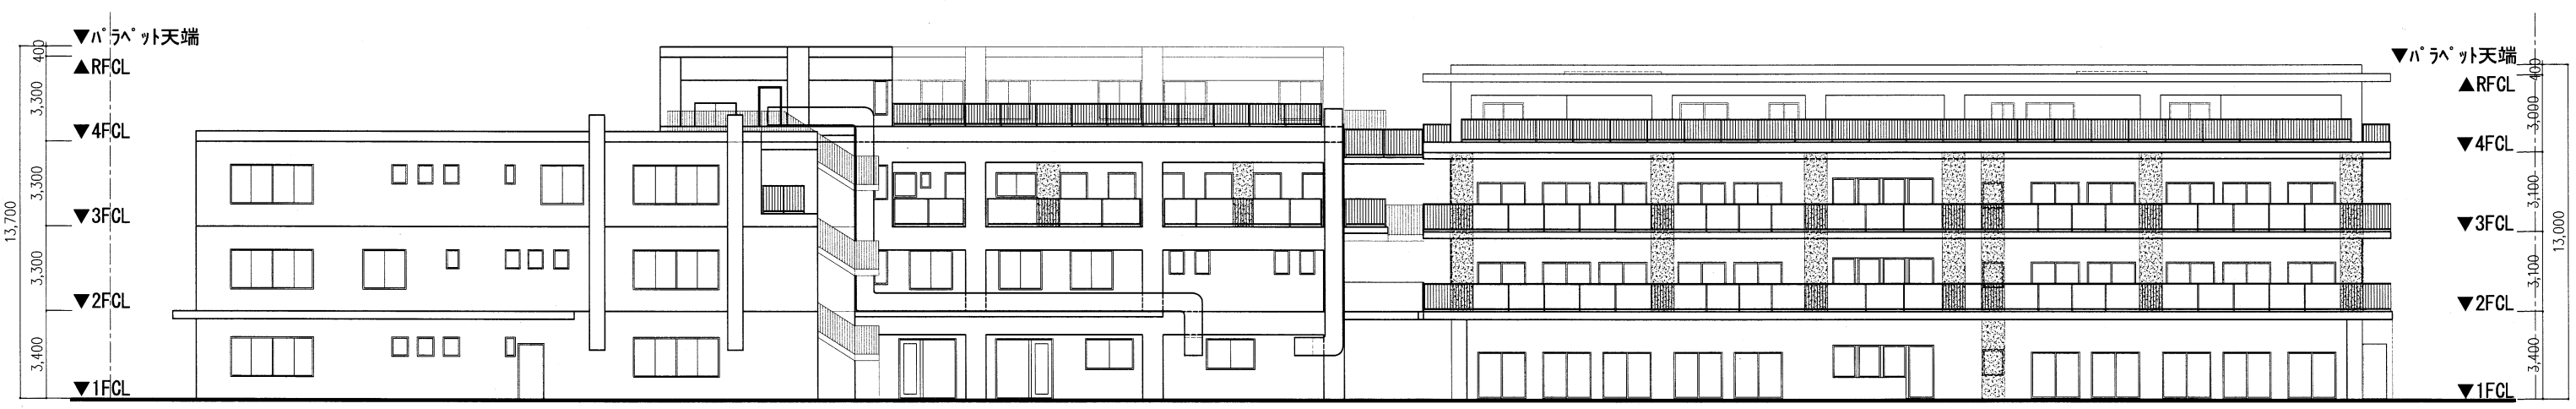

北側立面図